

DUCHESNE COUNTY MONUMENT SURVEY RECORD



NUMBER	DIRECTION	DISTANCE
L1	N 87°30'35" W	33.90'
L2	N 88°50'22" W	34.02'
L3	N 27°26'01" E	73.01'
L4	N 30°43'40" E	65.85'
L5	N 40°00'21" E	52.62'
L6	N 47°01'54" E	46.05'
L7	N 75°45'38" E	36.58'
L8	N 87°34'06" E	33.45'
L9	S 89°48'15" E	33.36'

T1S R1W
 1/4

SEC 33 SEC 34

U.S.B.&M.

C W-13

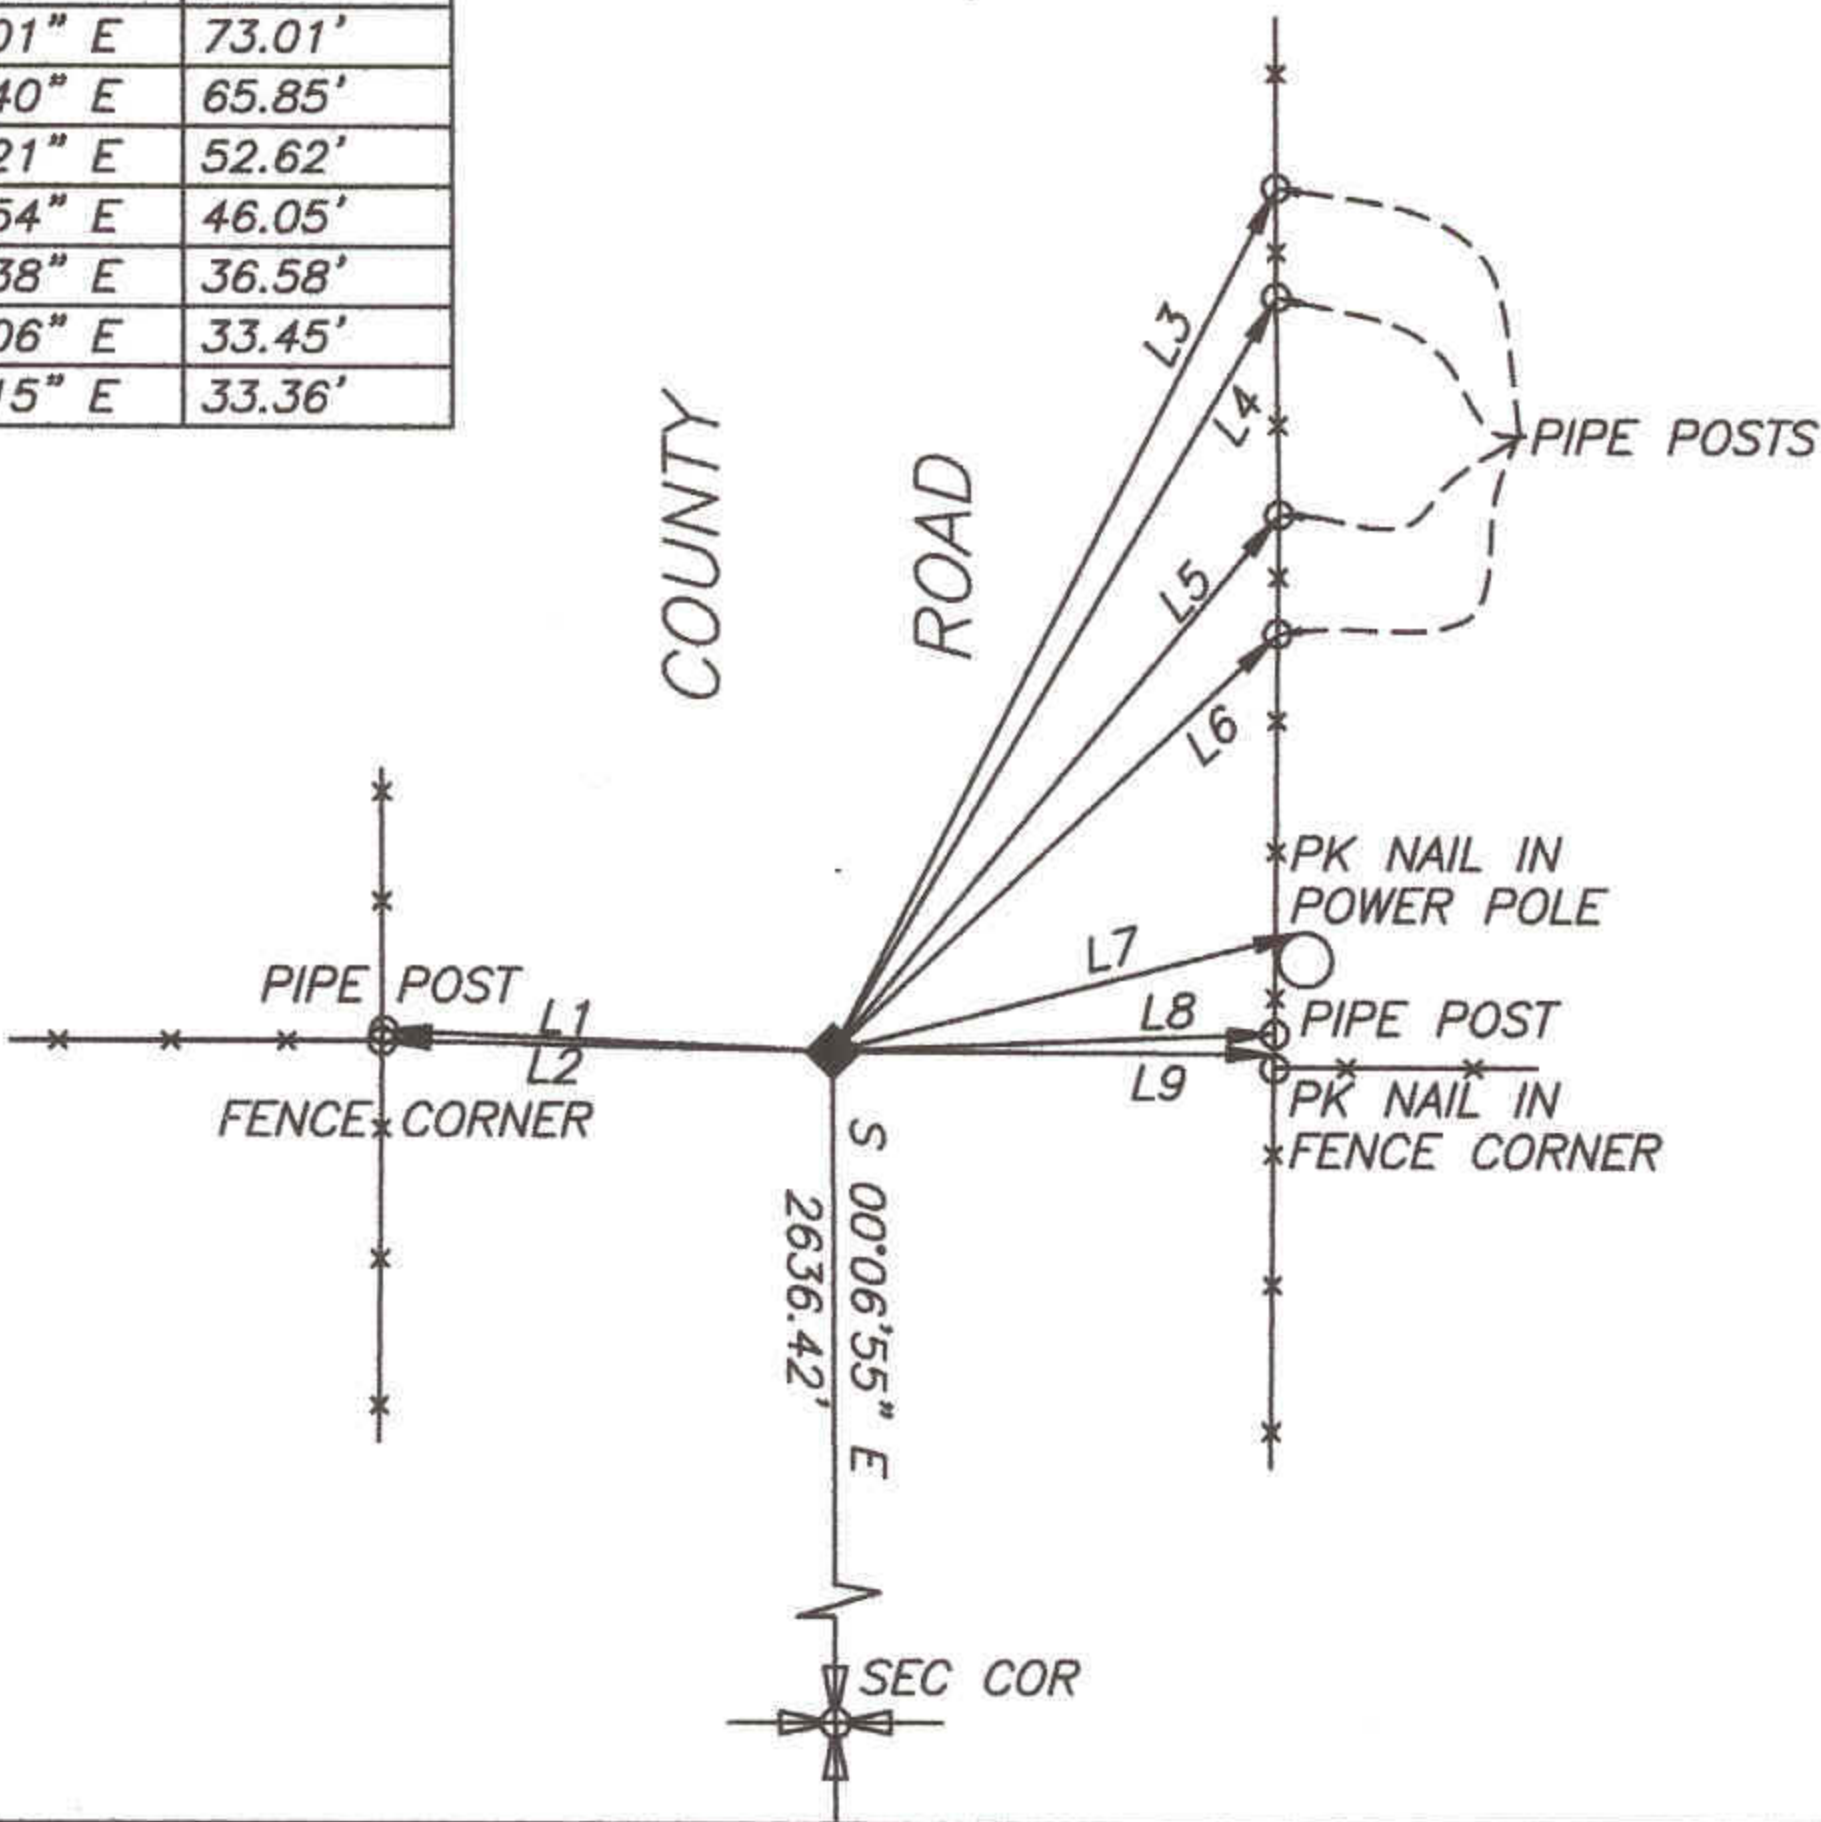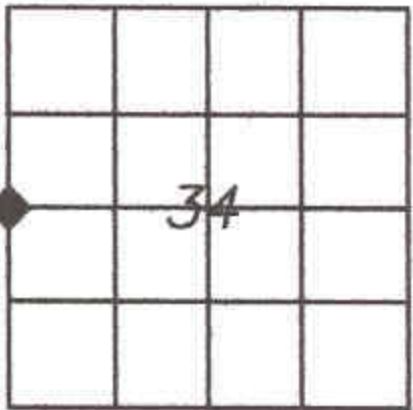

DESCRIPTION OF CORNER EVIDENCE FOUND
 POSITION OF CORNER DETERMINED FROM EXISTING RIGHT-OF-WAY FENCES

DESCRIPTION OF MONUMENT AND ACCESSORIES ESTABLISHED TO PERPETUATE
 THE ORIGINAL LOCATION OF THE CORNER
 SET SPINDLE AT CORNER
 REFERENCED AS SHOWN

STATE PLANE COORDINATE DATA

CERTIFICATION
 I Jerry D. Allred, Licensed Land Surveyor, State of Utah, do
 hereby certify that I have performed or reviewed the work done on the
 diagrammed corner as reported on this recordation form and approve same

Date 6 Dec '99

Jerry D. Allred 148951
 Signature of Surveyor License No.

SCND 12 Mar 03